

revision| date | notes

A 19/05/2017 issued for planning


0m 10m 20m 30m 40m 50m pi

project lower broughton road, salford tittle ste location plan scale 1:1250 @ A3 date 25/05/2017 drawing number-[revision] 467-[05]-001-A

Issued for planning document



kings court rallway street altrincham cheshincham kind altrincham to 1414 ZRD to 161 233 0575 e: mall@project3architects.com w: www.project3architects.com

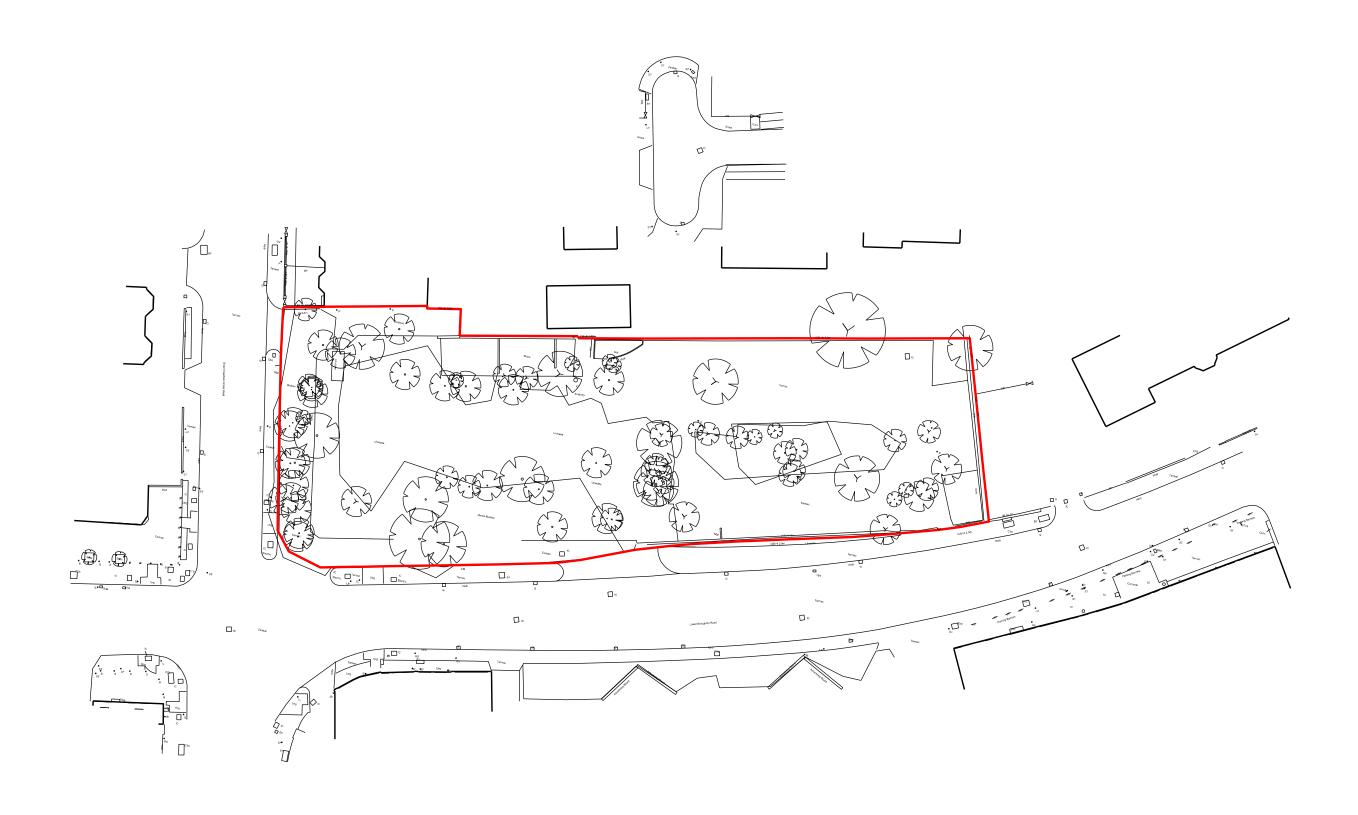


revision| date | notes
A 19/05/2017 issued for planning


0m 5m 10m 15m 20m 25m project lower broughton road, salford title existing site plan scale 1:500 @ A3 date 19/05/2017 drawing number-[revision] 467-[05]-002-A

Issued for planning document

PROJECT3
architects 3

kings court rallway street altrincham cheshite WA14 ZRD t: 0161 233 0575 e: mall@project3architects.com w: www.project3architects.com

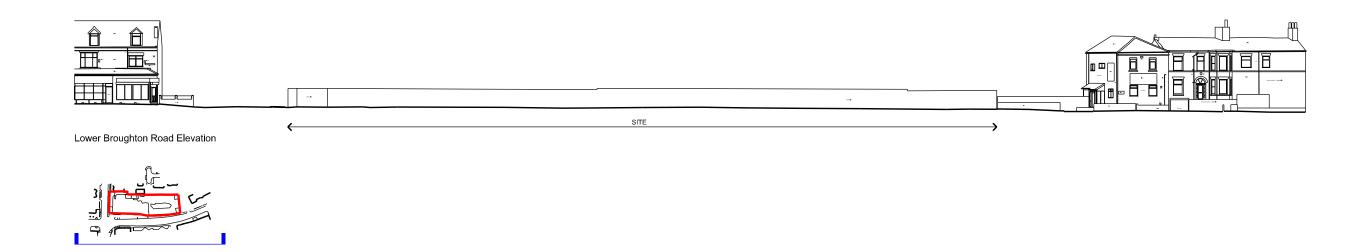

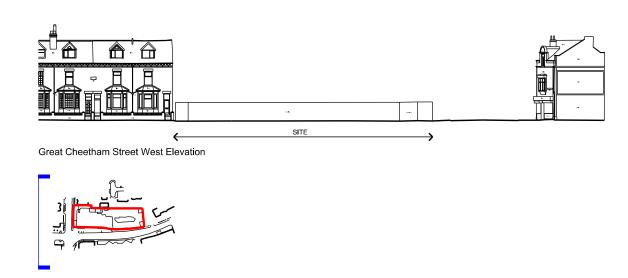


revision| date | notes
A 19/05/2017 issued for planning

5m 10m 15m 20m 25m project lower broughton road, salford title existing street elevations scale 1:500 @ A3 date 19:05/2017 drawing number-[revision] 467-[05]-003-A

467-[05]-003-A Issued for planning document PROJECT3
architects 3

kings court rallway street altirocham cheshire WA14 2RD t: 0161 233 0575 e: mall@project3architects.com w: www.project3architects.com

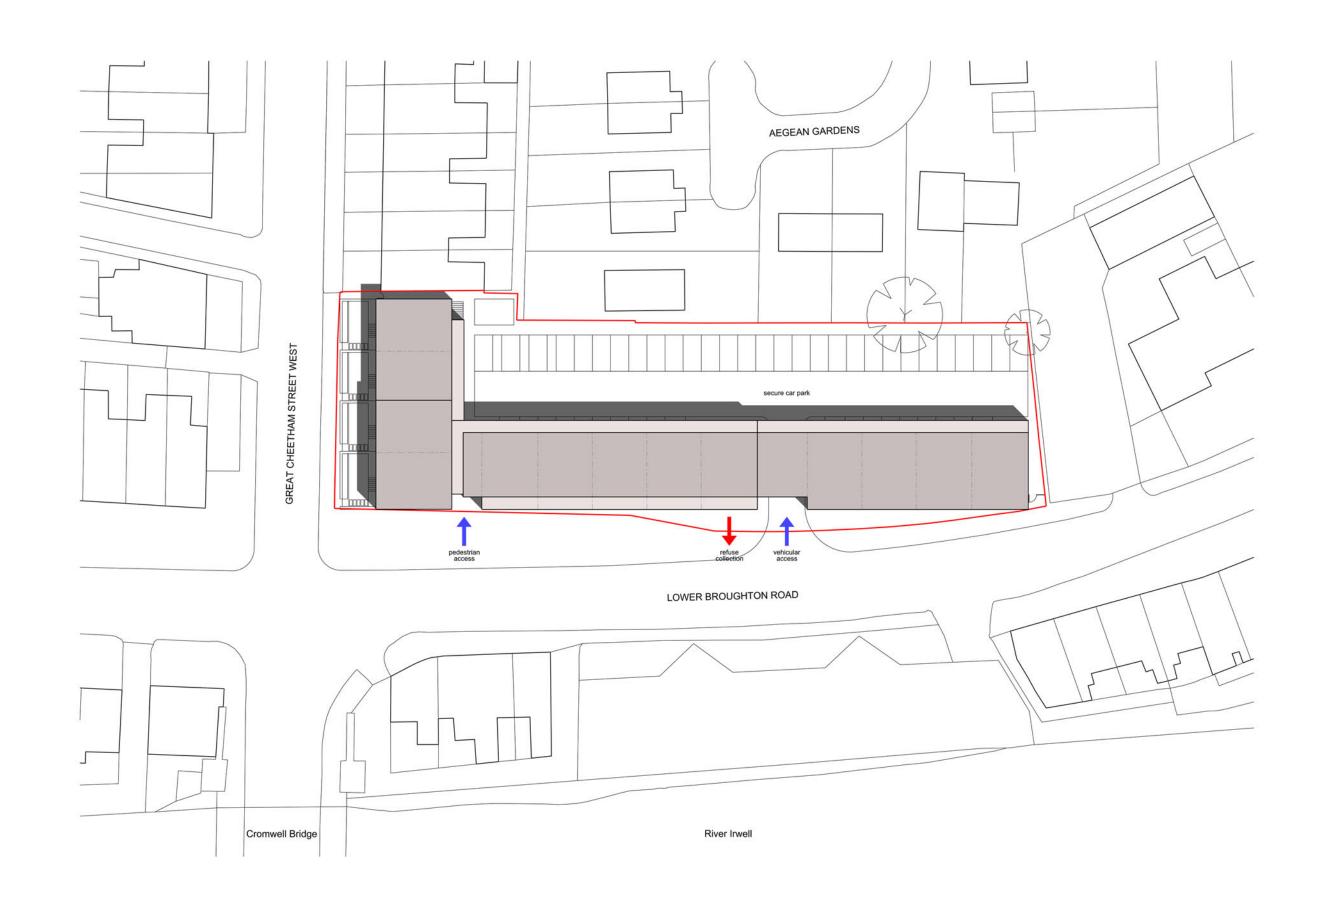

om 5m 10m 15m 20m 25m project lower broughton road, salford title proposed site plan scale 1:500 @ A3 date 19/05/2017 drawing number-[revision] 467-[05]-004-C issued for planning document

PROJECT3

architects 3

4 back grafton street altrincham cheshire WA14 1DY t: 0161 233 0575 e: mail@project3architects.com w: www.project3architects.com

19/05/2017 issued for planning 24/07/2017 general updates 20/12/2017 general updates




Lower Broughton Road Elevation





Great Cheetham Street West Elevation

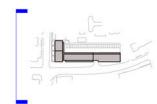

19/05/2017 issued for planning 24/07/2017 general updates 20/12/2017 general updates

project lower broughton road, salford proposed street elevations scale 1:500 @ A3

date 19/05/2017 drawing number-[revision] 467-[05]-005-C

issued for planning document




4 back grafton street altrincham cheshire WA14 1DY



revision date notes

A 19/05/2017 issued for planning
B 24/07/2017 general updates
C 20/12/2017 general updates

 type 1.1 18 / 2P 52.5m²
 type 1.2 18 / 2P 18 / 2P 52.5m²
 type 1.3 18 / 2P 52.5m²
 type 1.3 18 / 2P 18 / 2P 2B / 3P 2B

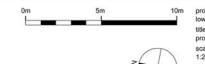


project lower broughton road, salford title proposed ground floor plan scale 1:250 @ A3 date 19/05/2017 drawing number-[revision] 467-[05]-006-C

issued for

planning document

PROJECT3
architects 3

4 back grafton street altrincham cheshire WA14 1DY

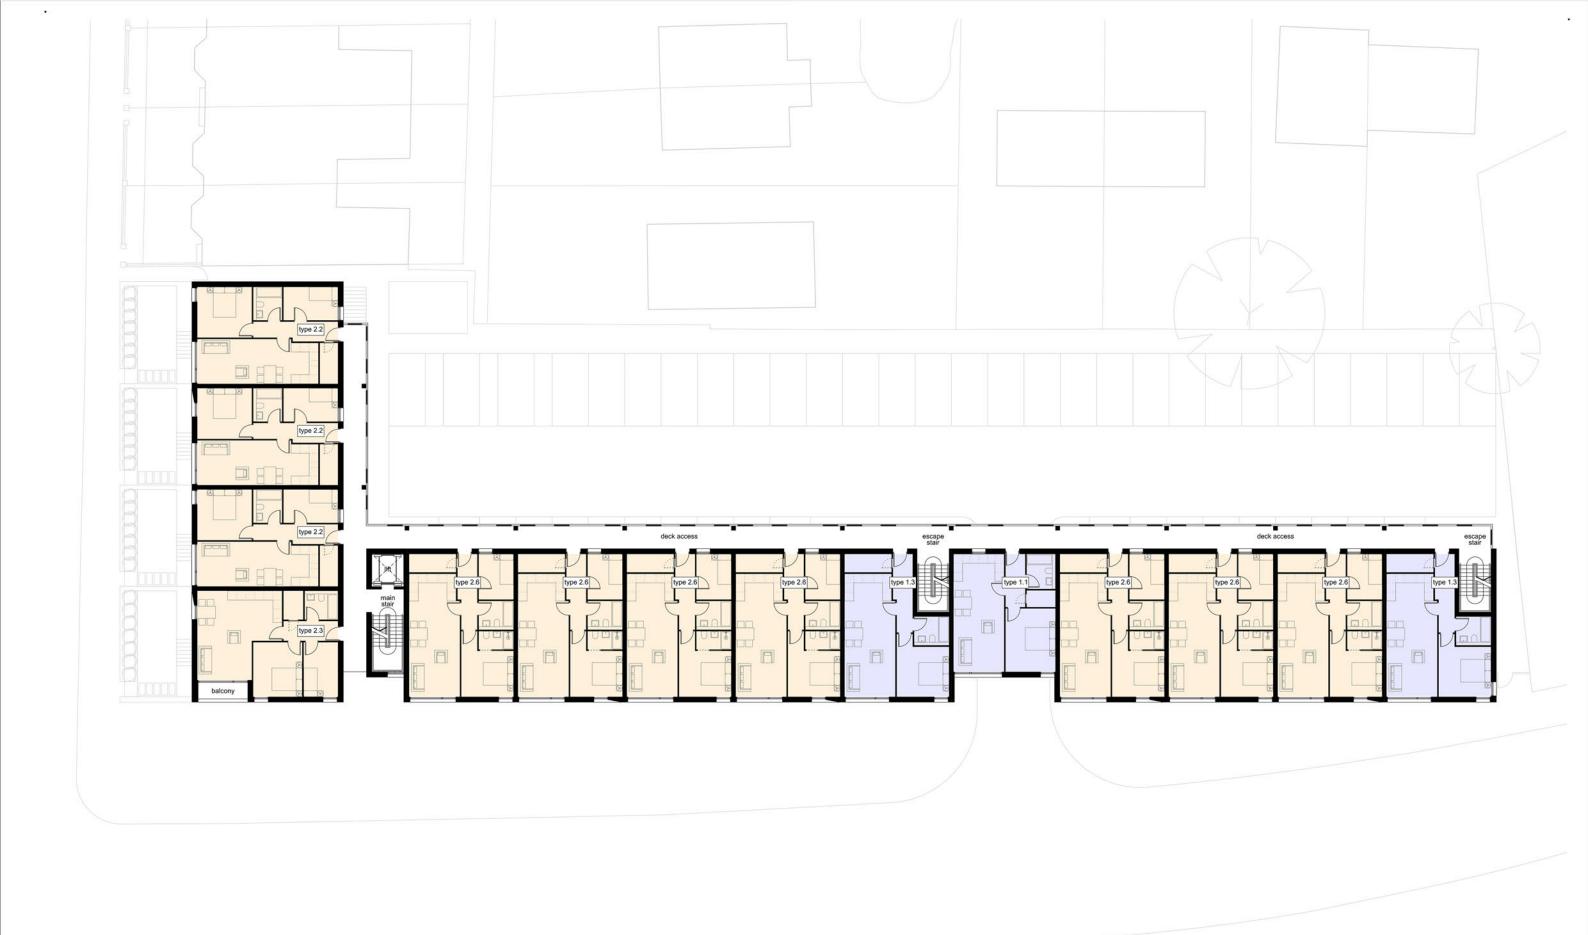

14

14

21

19/05/2017 issued for planning 24/07/2017 general updates 20/12/2017 general updates

 
 type 1.1
 type 1.2
 type 1.3
 type 2.1
 type 2.2
 type 2.3
 type 2.4
 type 2.5
 type 2.6
 type 3.1
 TOTAL

 1B / 2P
 1B / 2P
 1B / 2P
 2B / 3P
 ground floor first floor second floor third floor

fourth floor

TOTAL




project lower broughton road, salford proposed first floor plan scale 1:250 @ A3 date 19/05/2017 drawing number-[revision] 467-[05]-007-C

planning document


issued for

PROJECT3
architects 3

4 back grafton street altrincham cheshire WA14 1DY

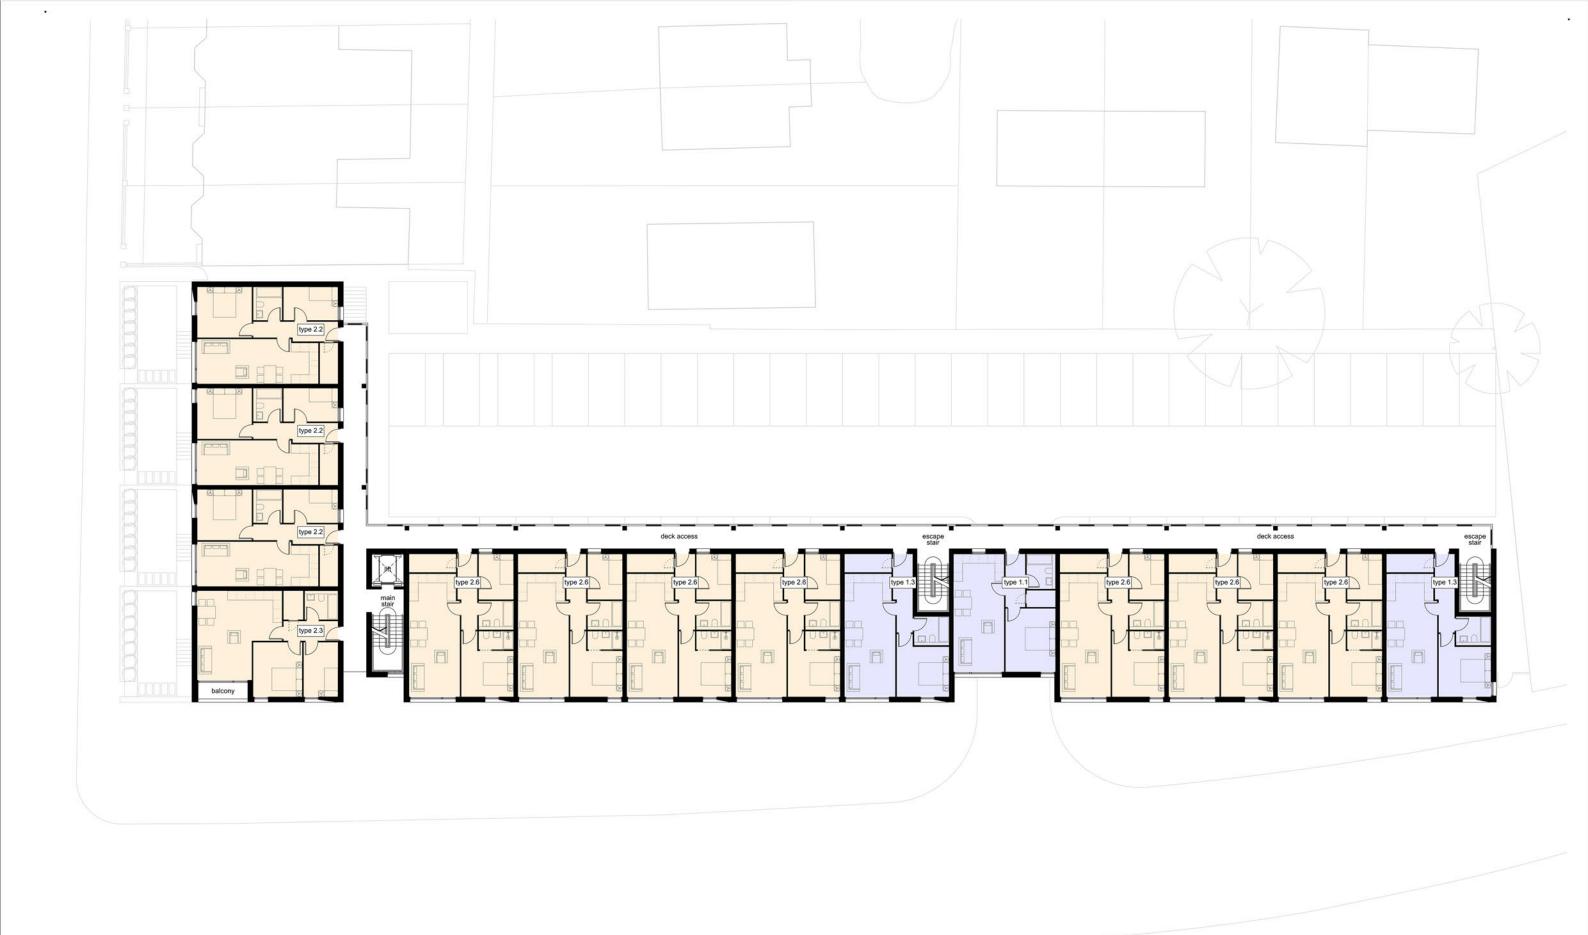

type 1.1 type 1.2 type 1.2 type 1.2 type 2.1 type 2.2 type 2.3 type 2.4 type 2.5 type 2.6 type 3.1 type 2.5 type 2.5 type 3.1 typ

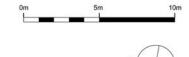

project lower broughton road, salford title proposed second floor plan scale 1:250 @ A3 date 19/05/2017 drawing number-[revision] 467-[05]-008-C


planning document

issued for

vision]
C t:

PROJECT3
architects 3


4 back grafton street altrincham cheshire WAI4 1DY

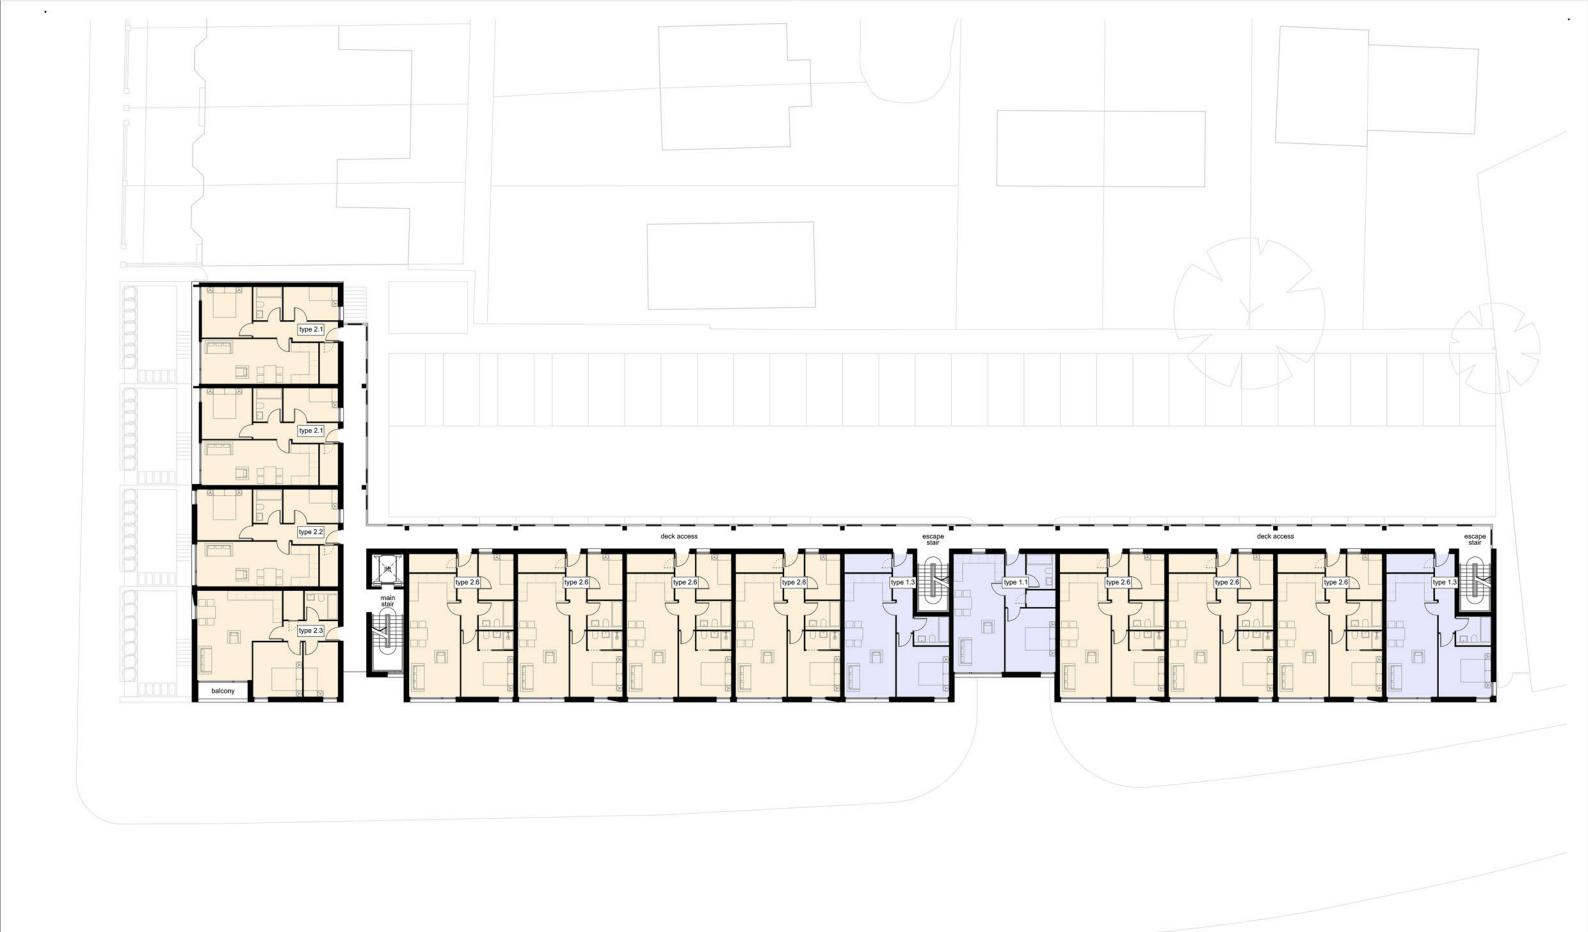

19/05/2017 issued for planning 24/07/2017 general updates 20/12/2017 general updates

 
 type 1.1
 type 1.2
 type 1.3
 type 2.1
 type 2.2
 type 2.3
 type 2.4
 type 2.5
 type 2.6
 type 3.1
 TOTAL

 1B / 2P
 1B / 2P
 1B / 2P
 2B / 3P
 ground floor first floor 14 second floor 14 third floor fourth floor TOTAL 21

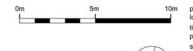


project lower broughton road, salford proposed third floor plan scale 1:250 @ A3 date 19/05/2017 drawing number-[revision] 467-[05]-009-C

issued for

planning document

PROJECT3
architects 3


4 back grafton street altrincham cheshire WA14 1DY

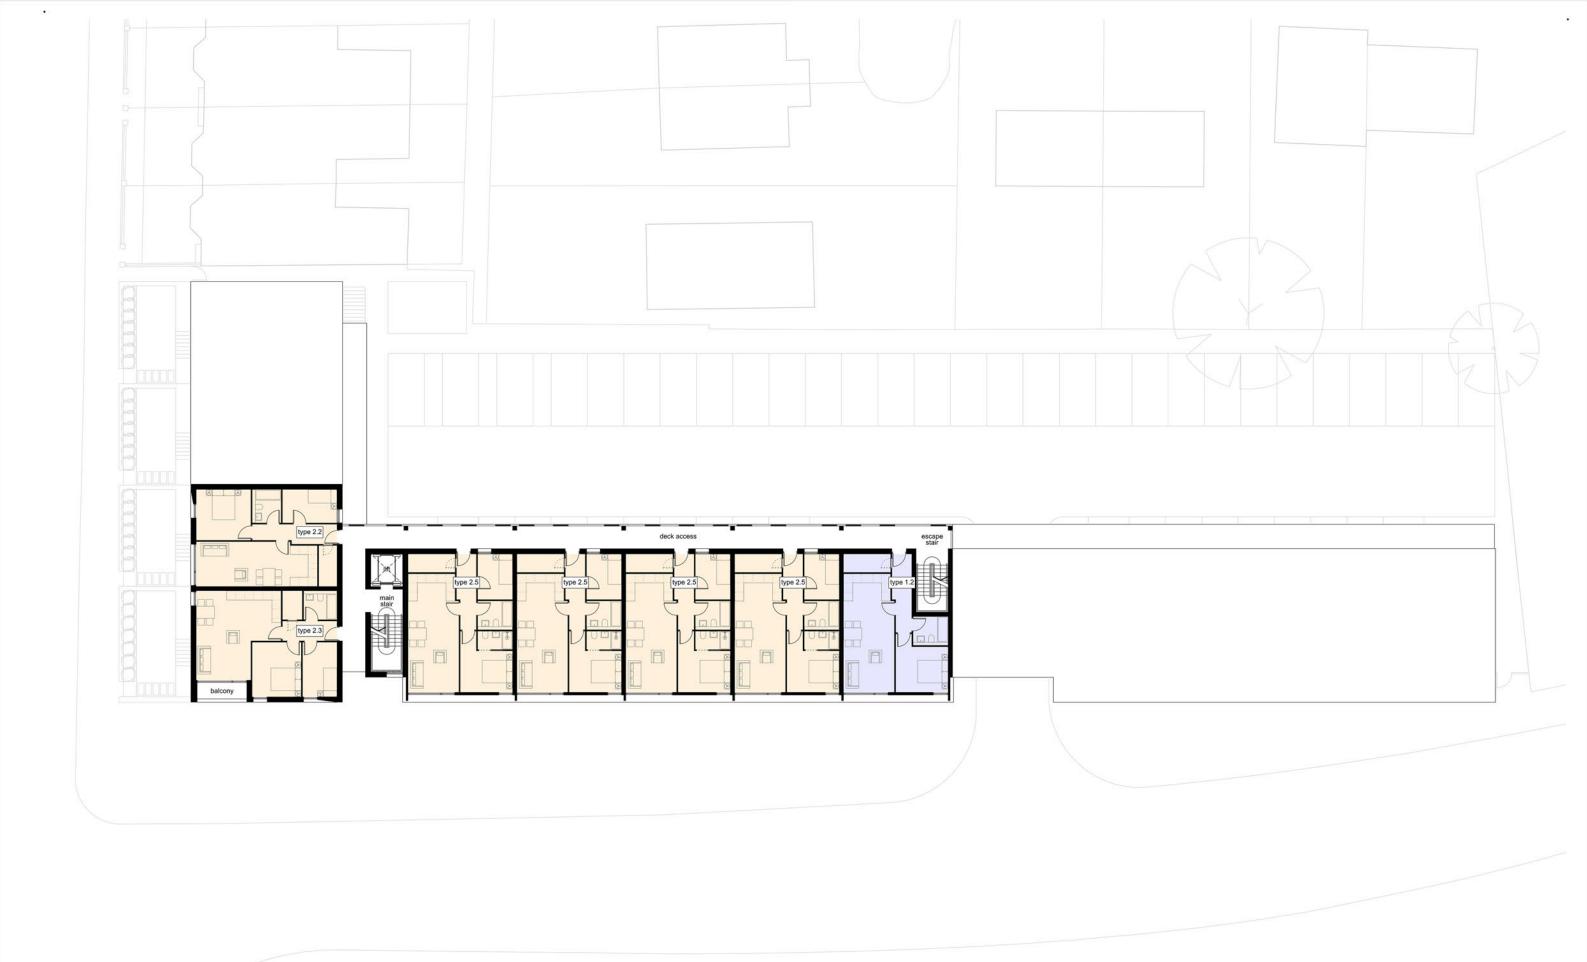

revision | date | notes

A 19/05/2017 issued for planning
B 24/07/2017 general updates
C 20/12/2017 general updates

type 1.1 type 1.2 type 1.2 type 1.3 type 2.1 type 2.2 type 2.3 type 2.4 type 2.5 type 2.6 type 3.1 type 2.5 type 2.5 type 3.1 typ

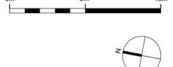


project lower broughton road, salford title proposed fourth floor plan scale 1:250 @ A3 date 19/05/2017 drawing number-[revision] 467-[05]-010-C

PROJECT3
architects 3


4 back grafton street altrincham cheshire WAI4 1DY

t: 0161 233 0575 e: mail@project3architects.com w: www.project3architects.com


do not scale from this drawing © Project3 architects limited. for terms and conditions refer to www.project3architects.com 467-[05]-010-C issued for planning document

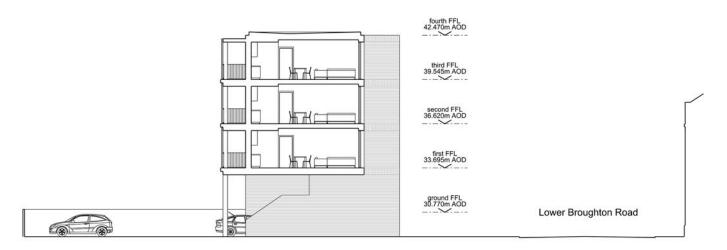


## Section 01

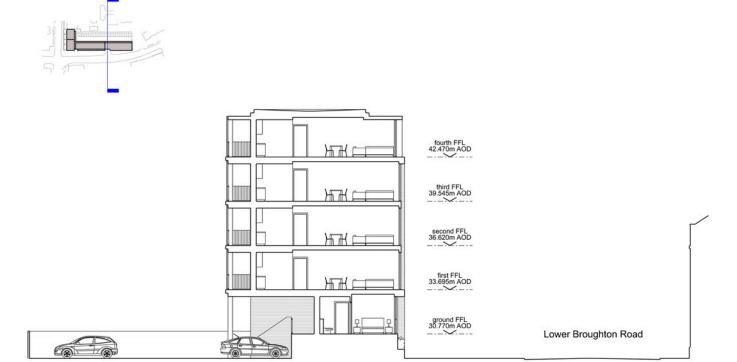


## Section 02

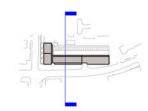

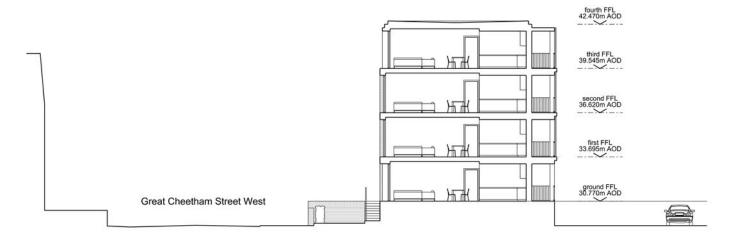

Section 03



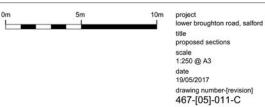

issued for planning document

PROJECT3
architects 3


4 back grafton street altrincham cheshire WA14 1DY



Lower Broughton Road Elevation





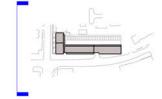

19/05/2017 issued for planning 24/07/2017 general updates 20/12/2017 general updates

project lower broughton road, salford proposed front elevations scale 1:250 @ A3 date 19/05/2017 drawing number-[revision 467-[05]-012-C

issued for planning document

**PROJECT** architects U

> 4 back grafton street altrincham cheshire WA14 1DY t: 0161 233 0575 e: mail@project3architects.com w: www.project3architects.com



## Lower Broughton Road Rear Elevation





(01) brick
(02) flat panel cladding
(103) rainscreen cladding
(104) aluminium framed windows and doors
(105) metal balustrade railing
(106) metal fascia to balcony edge
(107) metal security gates
(108) metal door
(109) steel frame
(100) privacy screen
(11) low level privacy planting
(12) raised garden

Legend

Great Cheetham Street West Rear Elevation



0m 5m 10m

project lower broughton road, salford titlle proposed rear elevations scale 1:250 @ A3 date 19/05/2017 drawing number-[revision] 467-[05]-013-C

planning document

issued for

4 back grafton street altrincham cheshire WA14 1DY

architects U

**PROJECT** 



19/05/2017 issued for planning 24/08/2017 general updates 08/03/2018 general updates

project lower broughton road, salford title proposed street view 01 scale not to scale date 19/05/2017 drawling number-[revision] 467-[05]-014-C

Issued for planning document

PROJECT3
architects 3

4 back grafton street a**ltri**ncham cheshire WA14 1DY



Islon| date | note

19/05/2017 issued for planning 24/08/2017 general updates 08/03/2018 general updates project lower broughton road, salford title proposed street view 02 scale not to scale date 19/05/2017 drawing number-[revision] 467-[05]-015-C Issued for planning document

PROJECT3
architects 3

4 back grafton street altrincham cheshire WA14 1DY